

**NOTICE OF SPECIAL MEETING OF THE
AIRPORT ADVISORY BOARD FOR THE CITY OF LAMPASAS
FRIDAY, MARCH 22, 2013
CITY ADMINISTRATION BUILDING – CONFERENCE ROOM
312 EAST THIRD STREET
6:00 P.M.**

The City of Lampasas Airport Advisory Board will meet on Friday, March 22, 2013 at 6:00 p.m. in the Conference Room of the City Administration Building located at 312 East Third Street. The Airport Advisory Board reserves the right to adjourn into Executive Session at any time during the course of this meeting to discuss any of the matters listed, as authorized by the Texas government code sections 551.071 (consultation with attorney), 551.072 (deliberations about real property), 551.073 (deliberations about gifts and donations), 551.074 (personnel matters), 551.076 (deliberations about security devices), and 551.087 (economic development). The Purpose of the meeting is to:


REGULAR SESSION

- I. Call to order
- II. Open forum for citizen comments and questions (limited to five (5) minutes per person)
- III. Discussion and possible action to consider and approve an option for Hangar Design and Construction at the Lampasas Municipal Airport
- IV. Adjourn

I, Ursula Paddie, Assistant City Secretary of the City of Lampasas, Texas, do hereby certify that this Notice of Meeting was posted on the bulletin board/front window of City Hall, 312 East Third Street, Lampasas, Texas, at a place readily accessible to the general public at all times, on the 19th day of March 2013 at 8:55 a.m.




Ursula Paddie, Assistant City Secretary

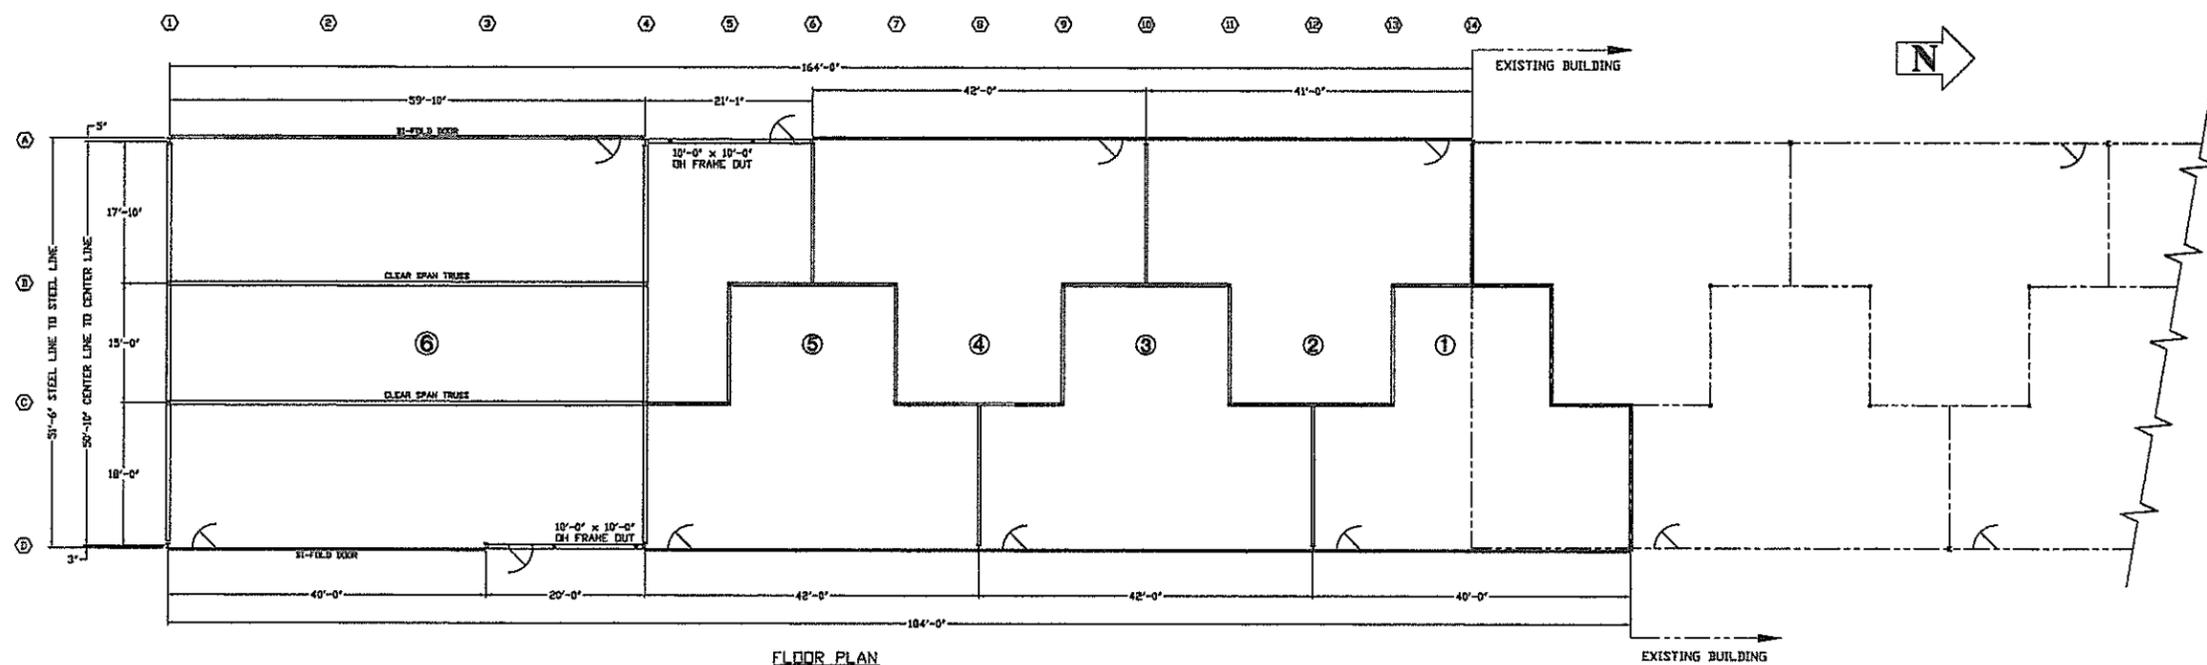


FLOOR PLAN


NOTE: EXTERIOR PANEL AND TRIM COLOR TO MATCH EXISTING HANGAR

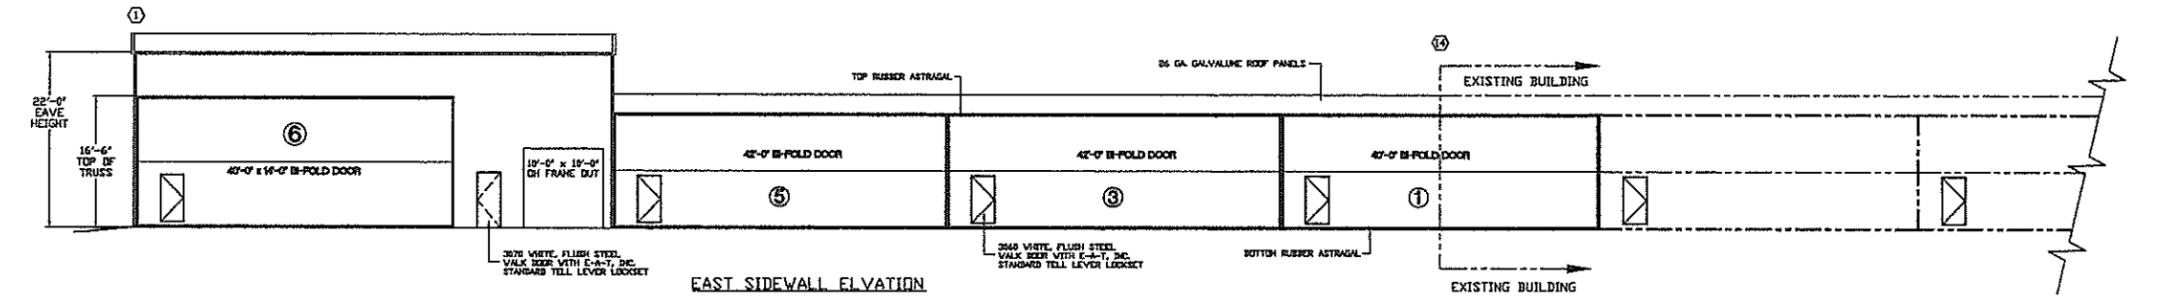


EAST SIDEWALL ELEVATION

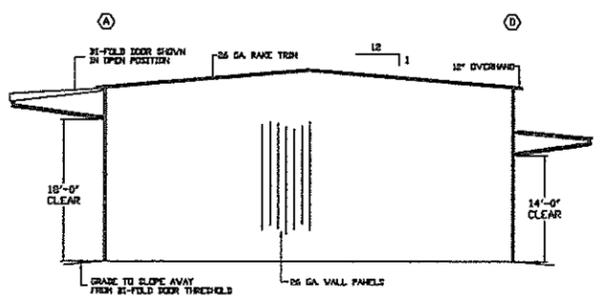

SOUTH ENDWALL ELEVATION

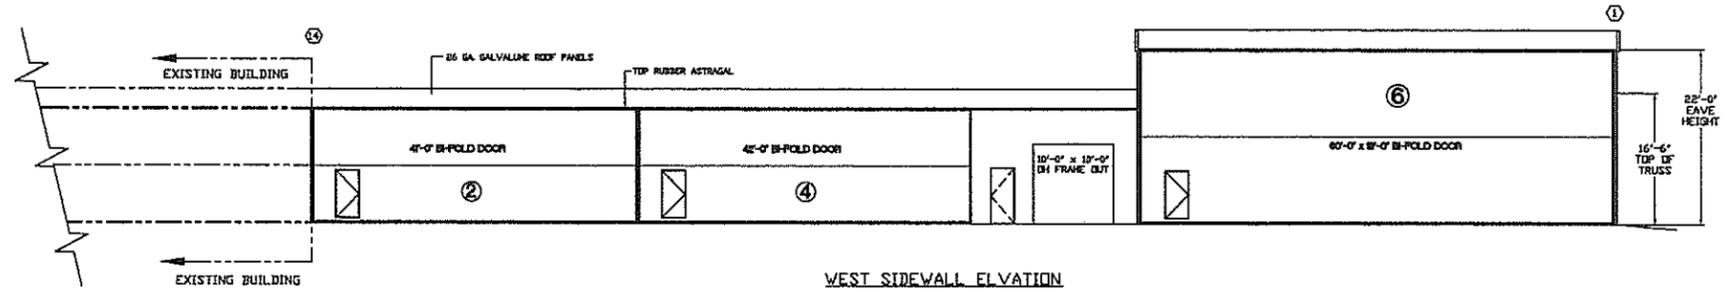

WEST SIDEWALL ELEVATION

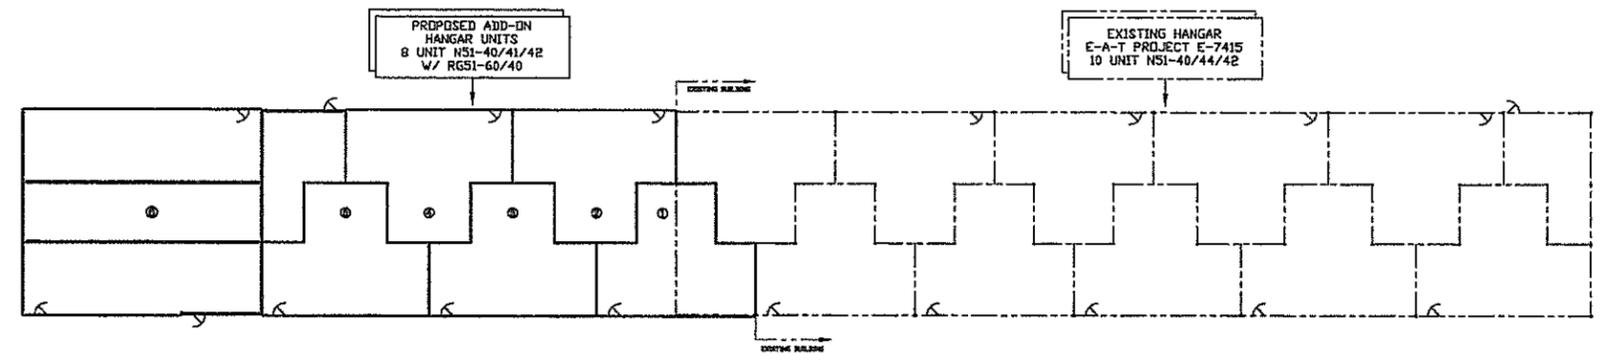

OPTION #11

© Erect-A-Tube, Inc., 2013. All rights reserved. This work may not be reproduced, distributed, publicly performed or displayed, or used as the basis for derivative works without the express prior written consent of Erect-A-Tube, Inc.

SEAL EXP. DATE:	
No.	Revised/Issue
By	Date

ERECT-A-TUBE
 701 WEST PARK STREET
 HANOVER, IL 60029-0100
 OFFICE 815-943-4091
 FAX 815-943-7756

Client Name and Address:
LANDSFORD COMPANY INC.
 209 PR 3035
 PO BOX 708
 LAMPASAS, TX 76550

Project Name and Address:
CITY OF LAMPASAS AIRPORT
 2541 N. US HIGHWAY 281
 LAMPASAS, TX 76550

B UNIT NS1-40/41/42 W/ RG51-60/40

FLOOR PLAN & ELEVATIONS

Proj # 2020719
 Date 3-15-2013
 Drawn by AEB
 Scale NONE

1 OF 2