
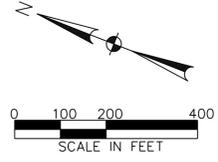


2:26:02 PM

3/6/2023

C:\EEL Server Dropbox\EEL Files\2018\18009 - City of Lampasas 2018 General Engineering Contract\TO12 - Business Park Phase 1\gim\Exhibit\2023\306\_Business Park Phase 1.dgn

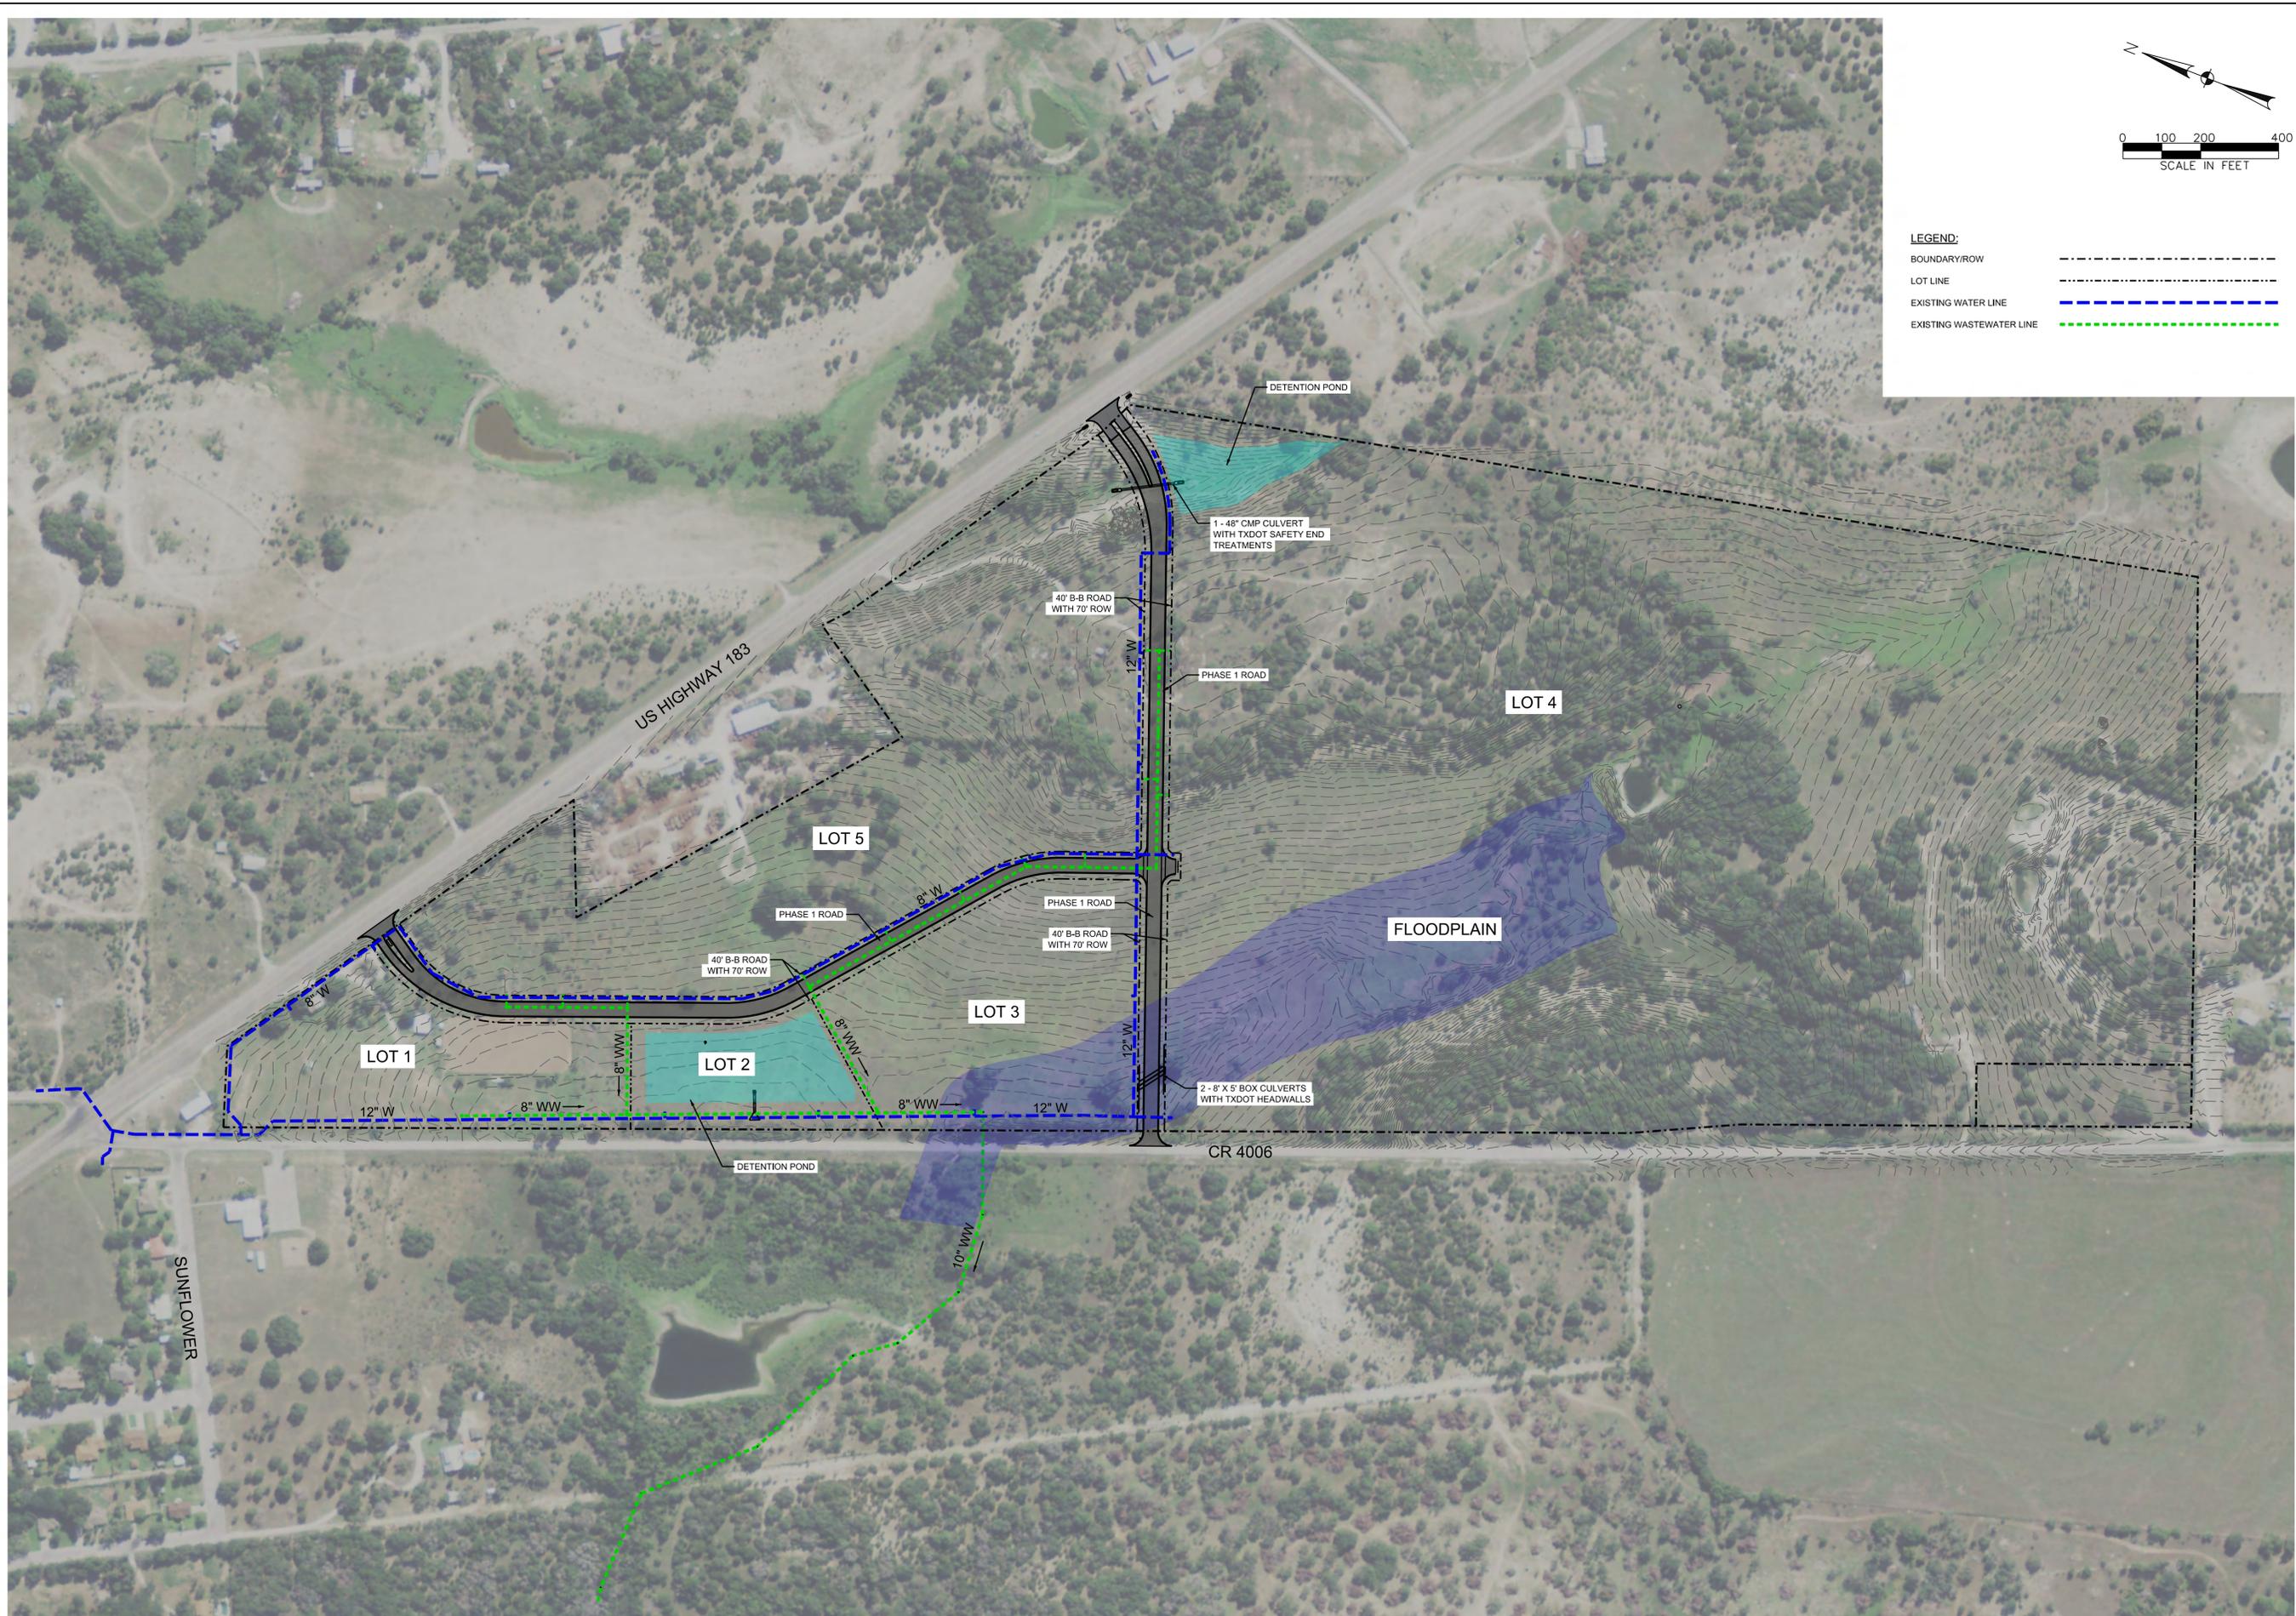

**LEGEND:**

- BOUNDARY/ROW: - - - - -
- LOT LINE: - - - - -
- EXISTING WATER LINE: - - - - -
- EXISTING WASTEWATER LINE: - - - - -

No.	Date	Revisions	App.

**ECKERMANN ENGINEERING, INC.**  
 202 SPRING HO AVENUE  
 LAMPASAS, TEXAS 76850  
 PHONE: 512-566-8160  
 TBPE FIRM NO. F-10496



**BUSINESS PARK PHASE 1**

**PRELIMINARY**  
 FOR INTERIM REVIEW ONLY

THESE DOCUMENTS ARE FOR INTERIM REVIEW AND NOT INTENDED FOR REGULATORY APPROVAL, PERMIT, BIDDING OR CONSTRUCTION PURPOSES. THEY WERE PREPARED BY OR UNDER THE SUPERVISION OF:

DERREK ECKERMANN, P.E. 98278  
 NAME P.E. NO.  
 3/6/2023  
 DATE

Project No.: 18009\_TO12  
 Issued: 3/6/2023  
 Drawn By: MB, WN  
 Checked By: DE

**EX 1**